
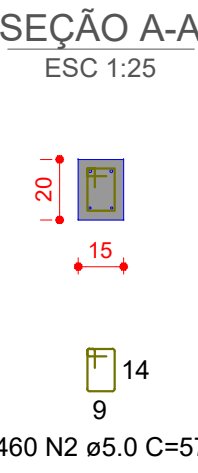
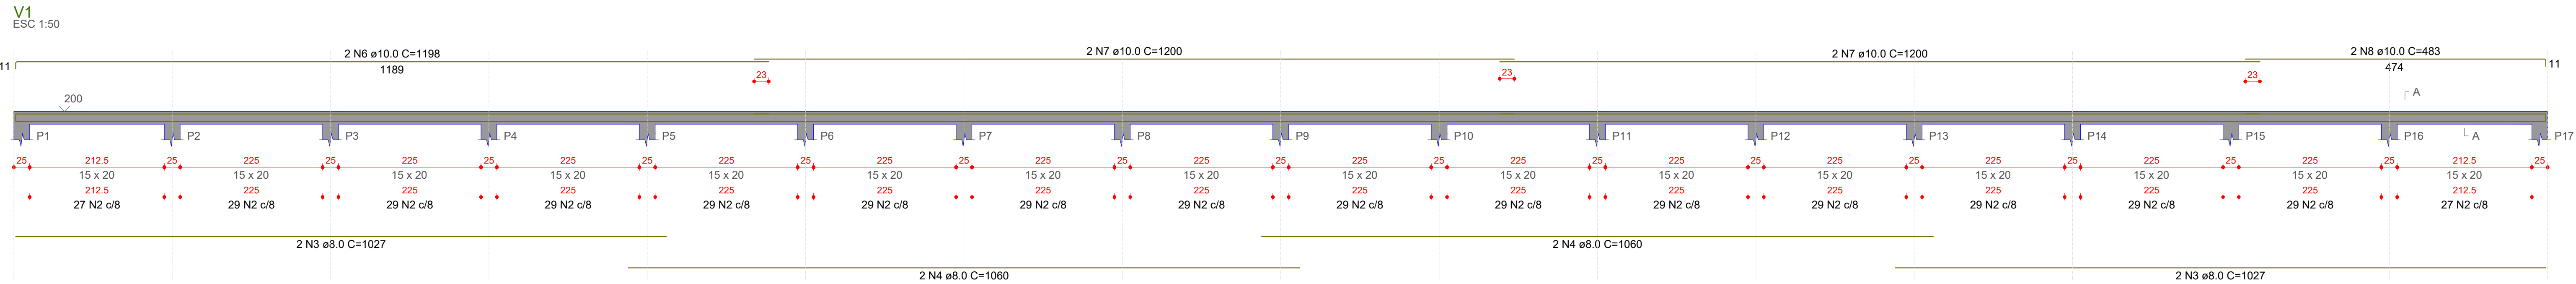


CINTA

P1=P2=P3=P4=P5=P6=P7=
=P8=P9=P10=P11=P12=
=P13=P14=P15=P16=P17=
=P18=P19=P20=P21=P22=
=P23=P24=P25=P26=P27=
=P28=P29=P30=P31=P32=
=P33=P34=P35=P36=P37=
=P38=P39=P40=P41=P42=
=P43=P44=P45

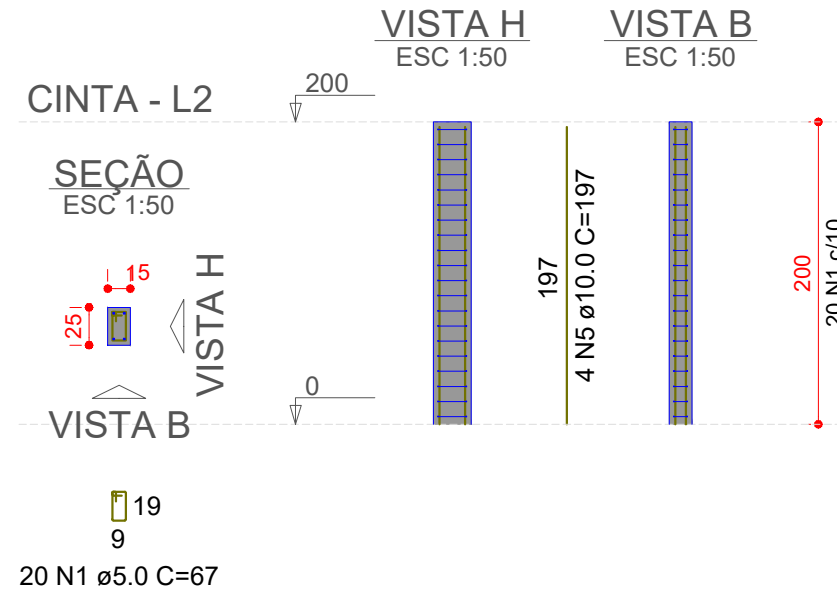

RESUMO DO AÇO			
AÇO	DIAM (mm)	C.TOTAL (m)	PESO + 10% (kg)
CA50	8.0	229.2	99.5
CA80	10.0	579	382.7
PESO TOTAL (kg)		1324.6	224.6
CA30	482.2		
CA80	224.6		

Volume de concreto (C-25) = 6.33 m³

Área de forma = 126.15 m²

