


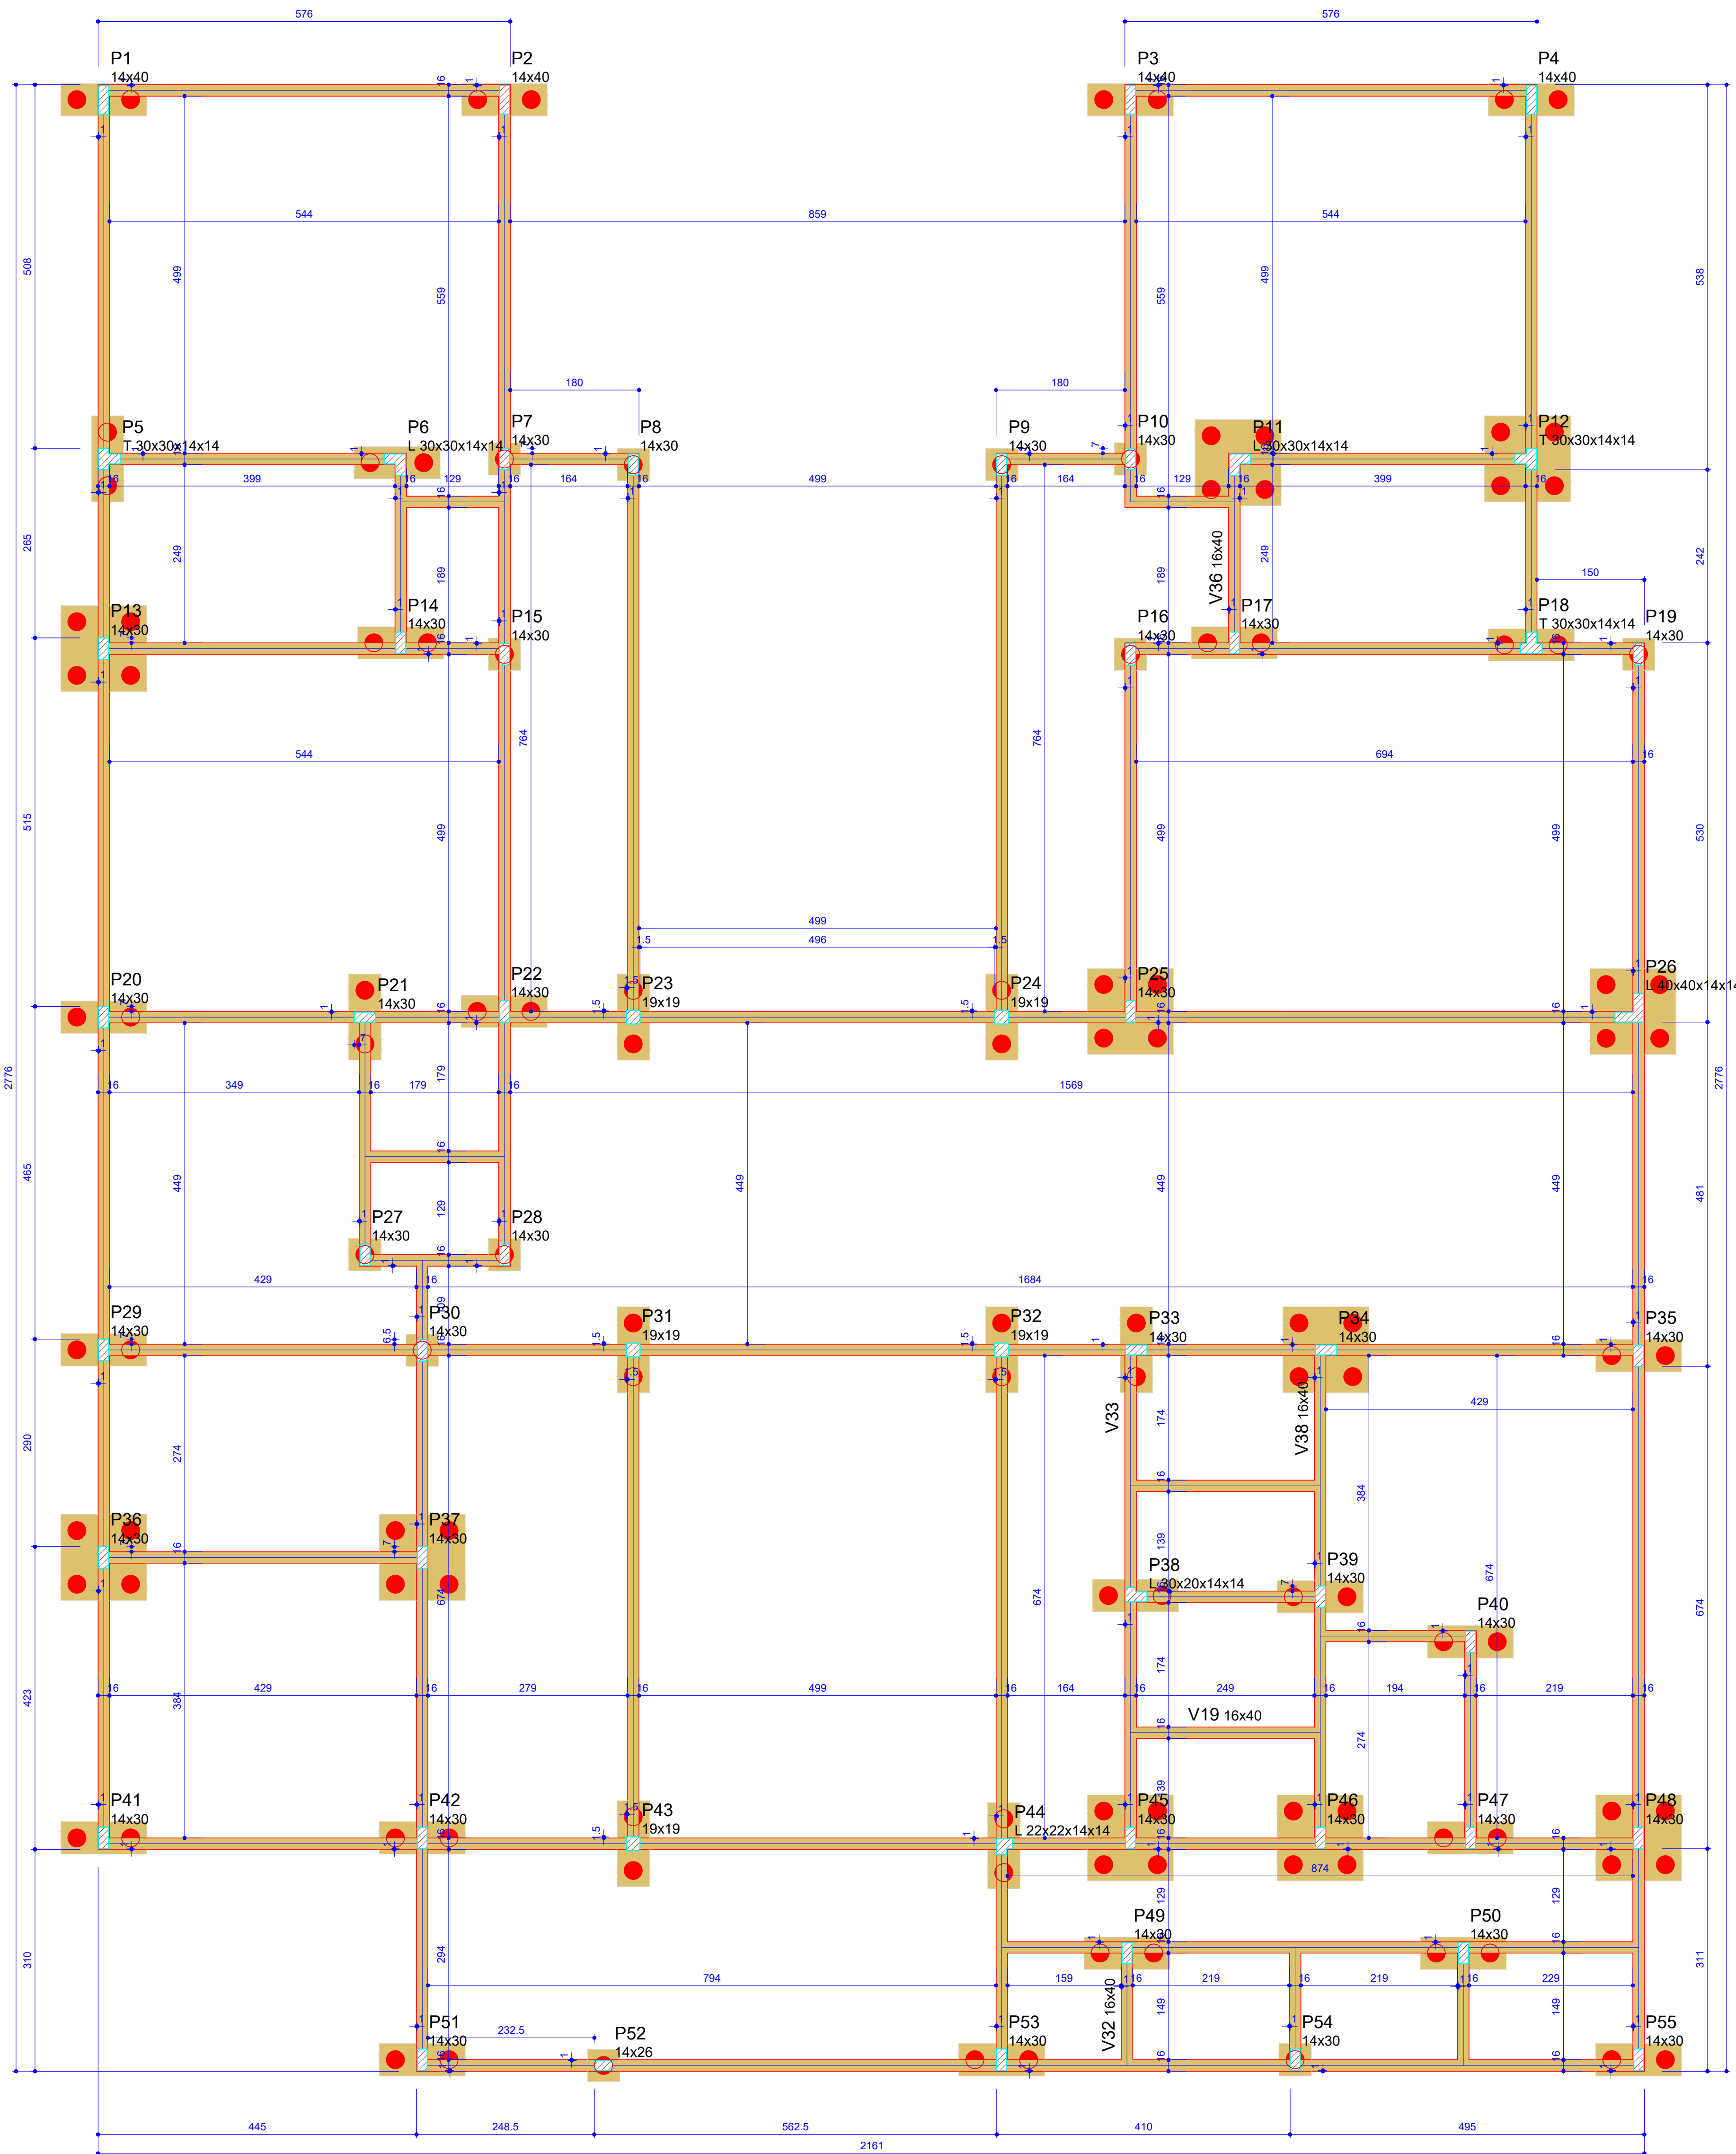

Características dos materiais		
Elemento	fck (kgf/cm²)	Ecs (kgf/cm²)
Blocos	200	212874

Pilares			
Nome	Seção (cm)	Elevação (cm)	Nível (cm)
P1	14x40	0	0
P2	14x40	0	0
P3	14x40	0	0
P4	14x40	0	0
P5	T 30x30x14x14	0	0
P6	L 30x30x14x14	0	0
P7	14x30	0	0
P8	14x30	0	0
P9	14x30	0	0
P10	14x30	0	0
P11	L 30x30x14x14	0	0
P12	T 30x30x14x14	0	0
P13	14x30	0	0
P14	14x30	0	0
P15	14x30	0	0
P16	14x30	0	0
P17	14x30	0	0
P18	T 30x30x14x14	0	0
P19	14x30	0	0
P20	14x30	0	0
P21	14x30	0	0
P22	14x30	0	0
P23	19x19	0	0
P24	19x19	0	0
P25	14x30	0	0
P26	L 40x40x14x14	0	0
P27	14x30	0	0
P28	14x30	0	0
P29	14x30	0	0
P30	14x30	0	0
P31	19x19	0	0
P32	19x19	0	0
P33	14x30	0	0
P34	14x30	0	0
P35	14x30	0	0
P36	14x30	0	0
P37	14x30	0	0
P38	L 30x20x14x14	0	0
P39	14x30	0	0
P40	14x30	0	0
P41	14x30	0	0
P42	14x30	0	0
P43	19x19	0	0
P44	L 22x22x14x14	0	0
P45	14x30	0	0
P46	14x30	0	0
P47	14x30	0	0
P48	14x30	0	0
P49	14x30	0	0
P50	14x30	0	0
P51	14x30	0	0
P52	14x26	0	0
P53	14x30	0	0
P54	14x30	0	0
P55	14x30	0	0

Legenda dos pilares	
	Pilar que passa

Legenda das vigas e paredes	
	Viga